


**COMMERCIAL BRACKET MOUNT LOW HEADROOM  
TORSION TO THE REAR**



**GARAGE DOORS**

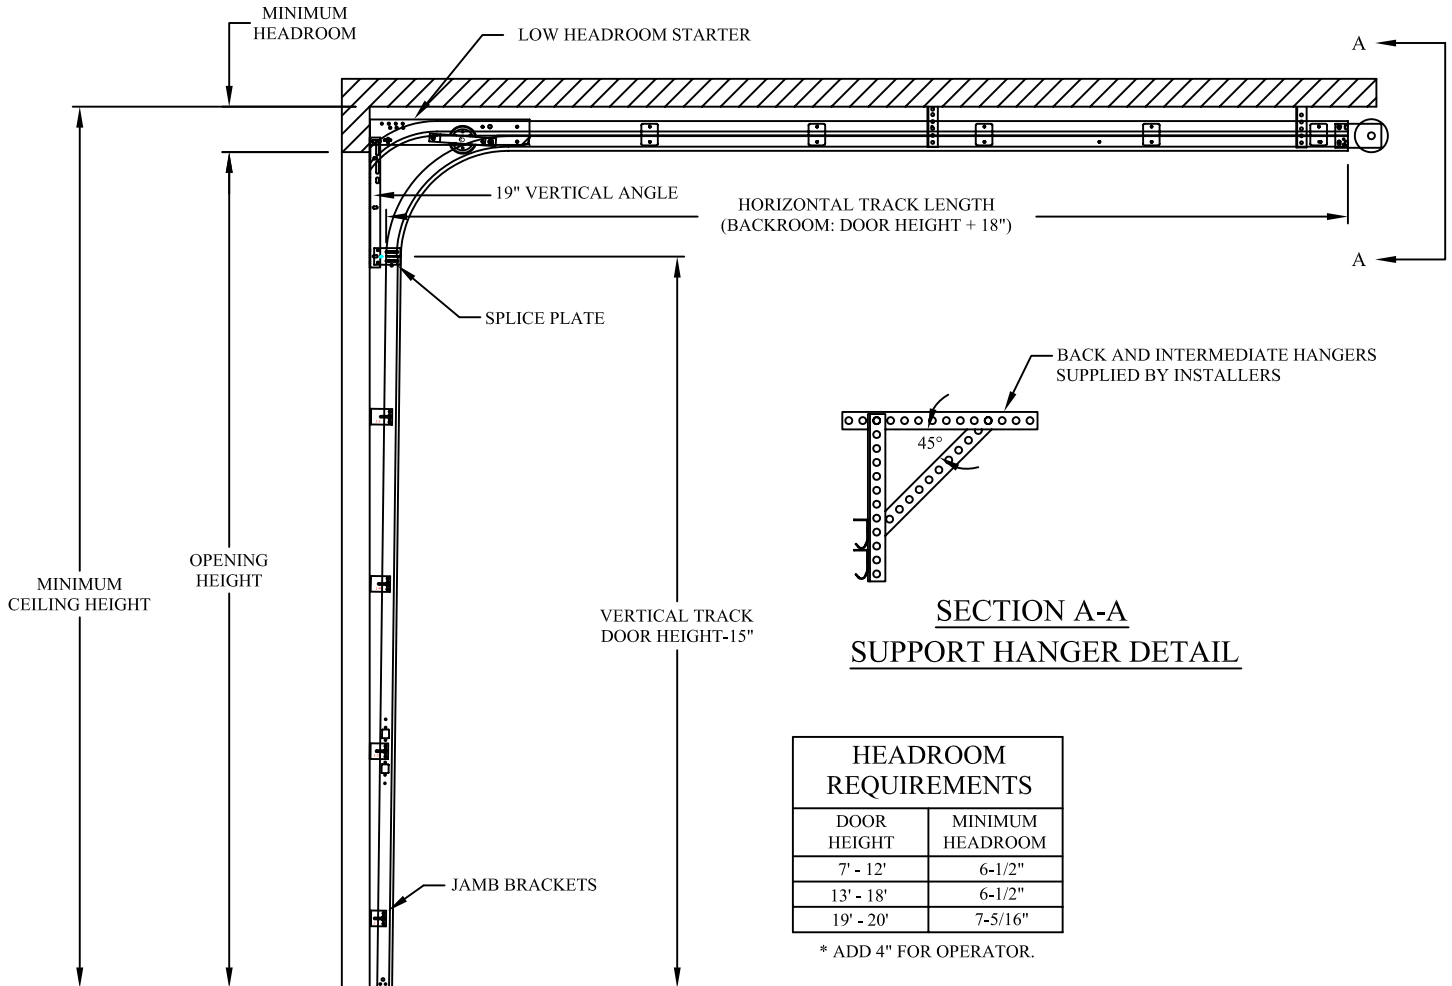

**STANDARD LIFT LOW HEADROOM TO THE REAR  
BRACKET MOUNT TRACK SET DETAIL**